



UNIT "A"
1 BDRM 570 sq.ft.

UNIT TYPE "A"

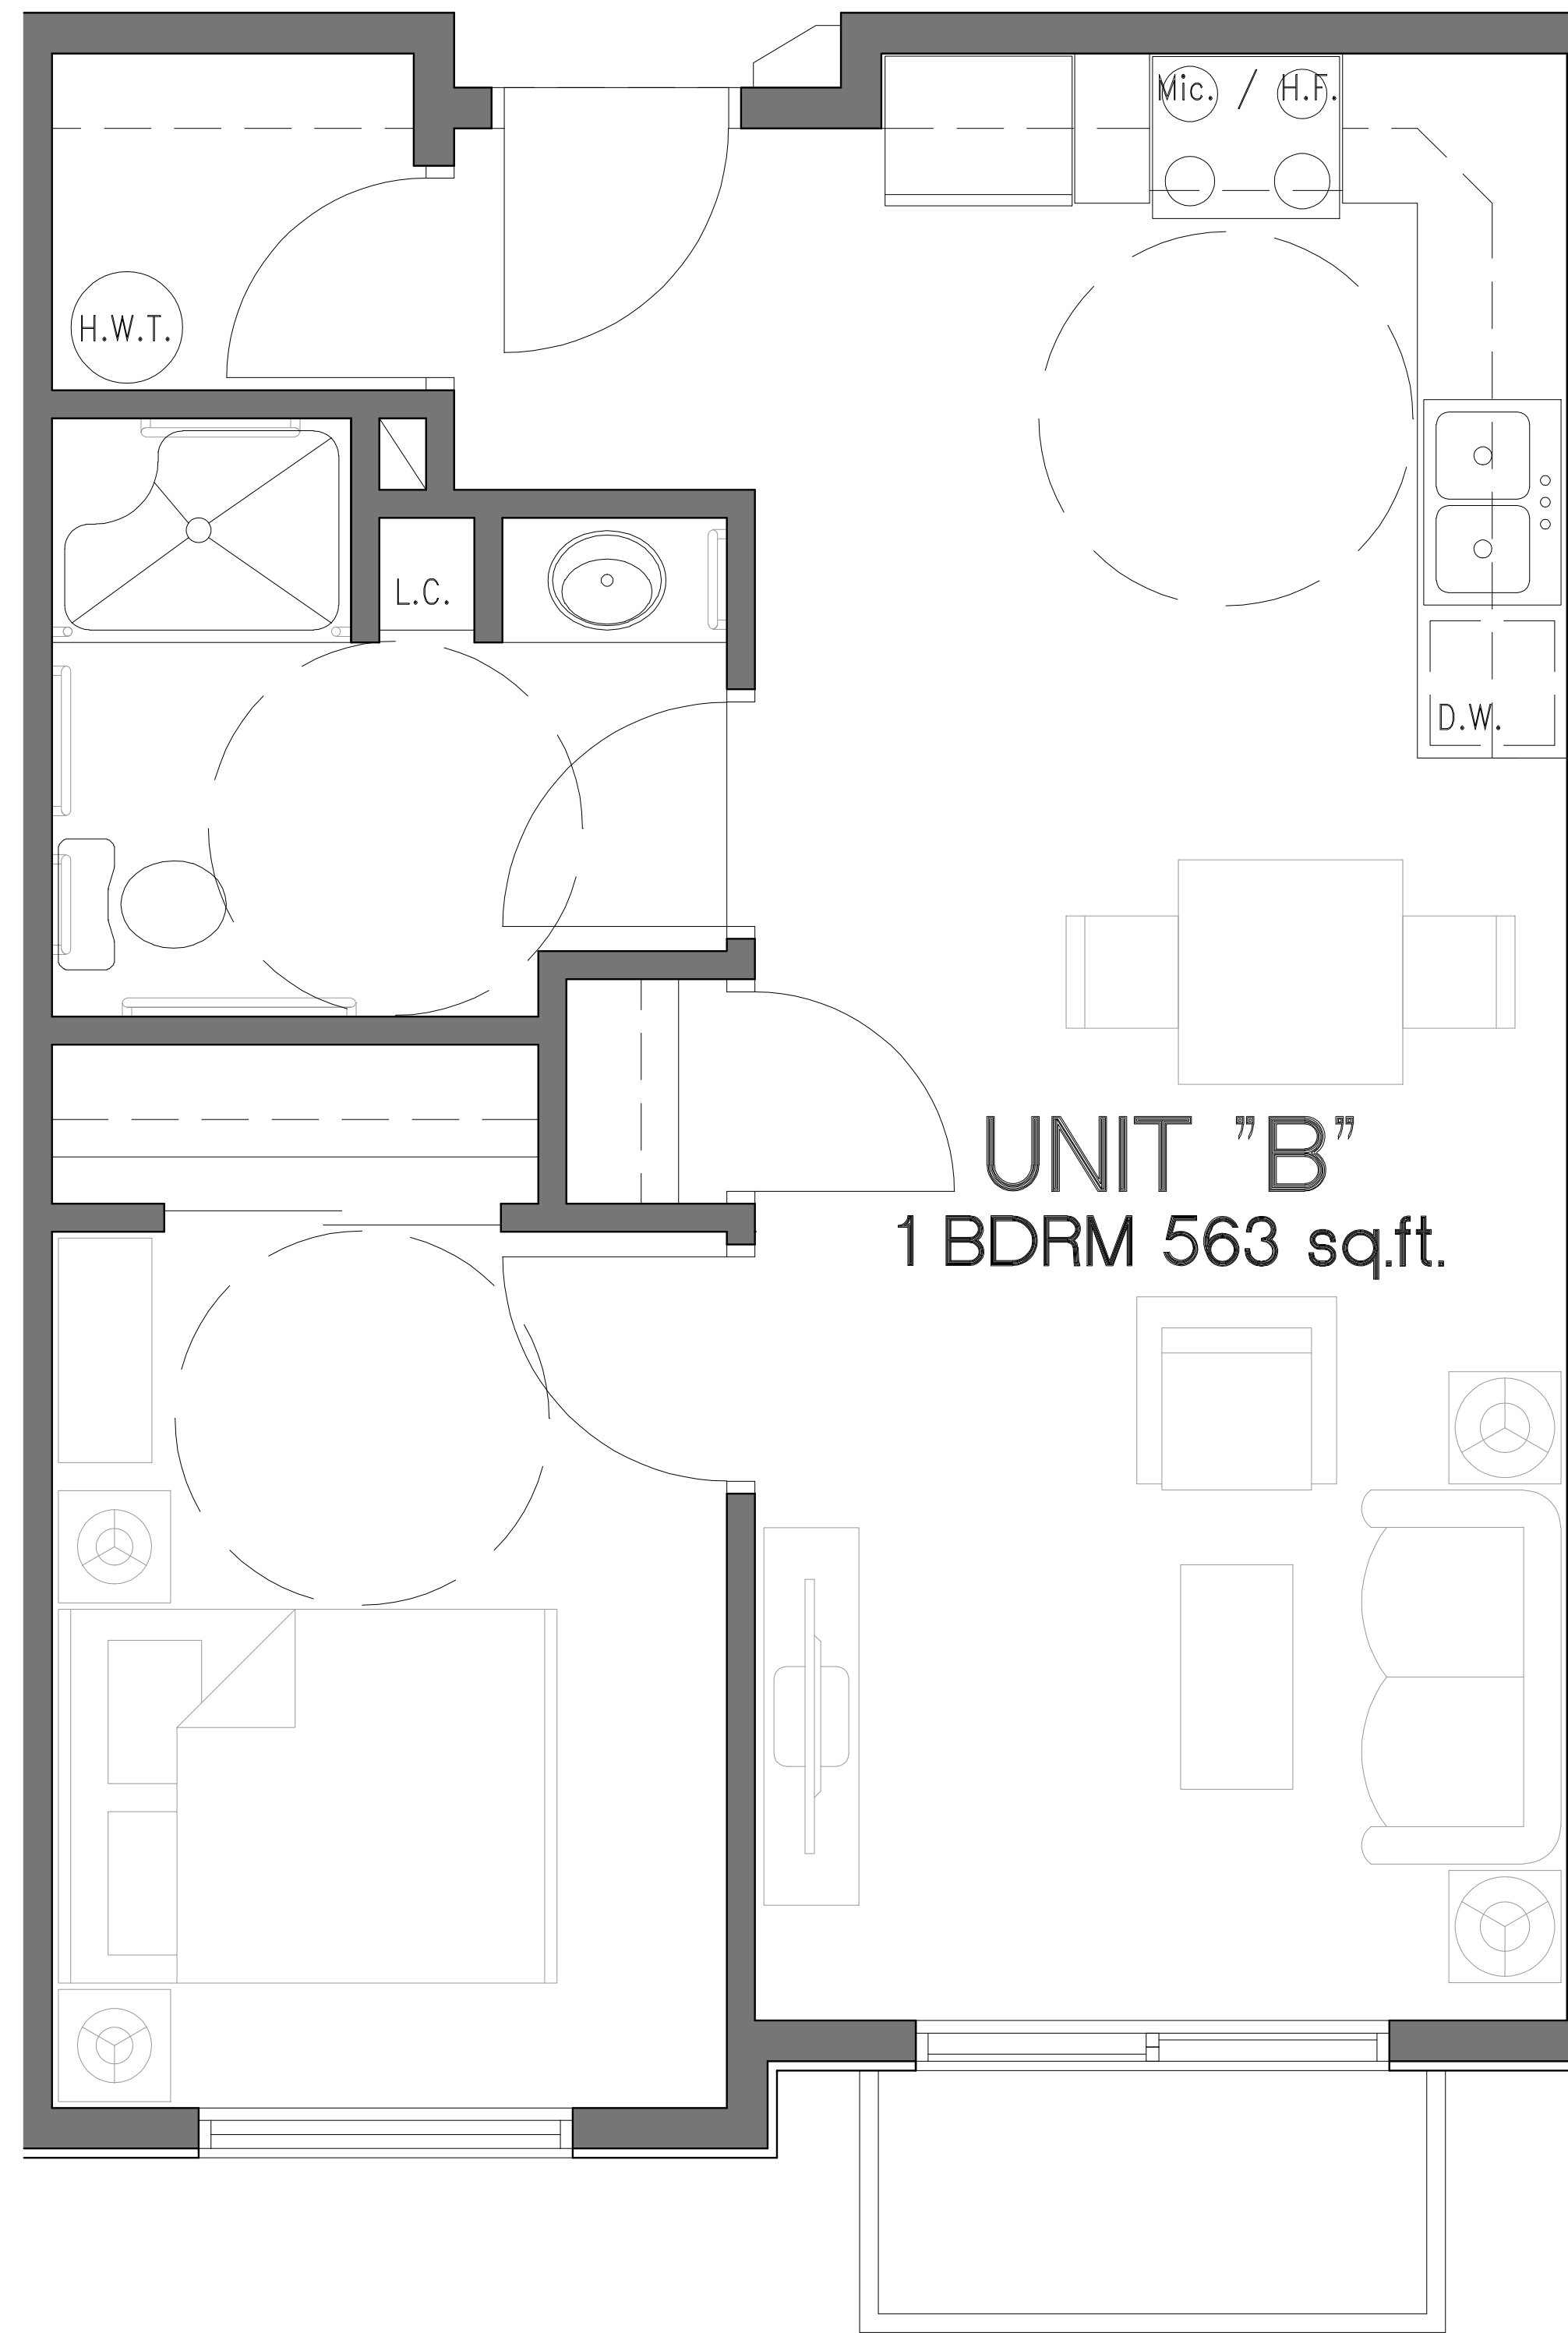


UNIT "B"
1 BDRM 563 sq.ft.

UNIT TYPE "B"

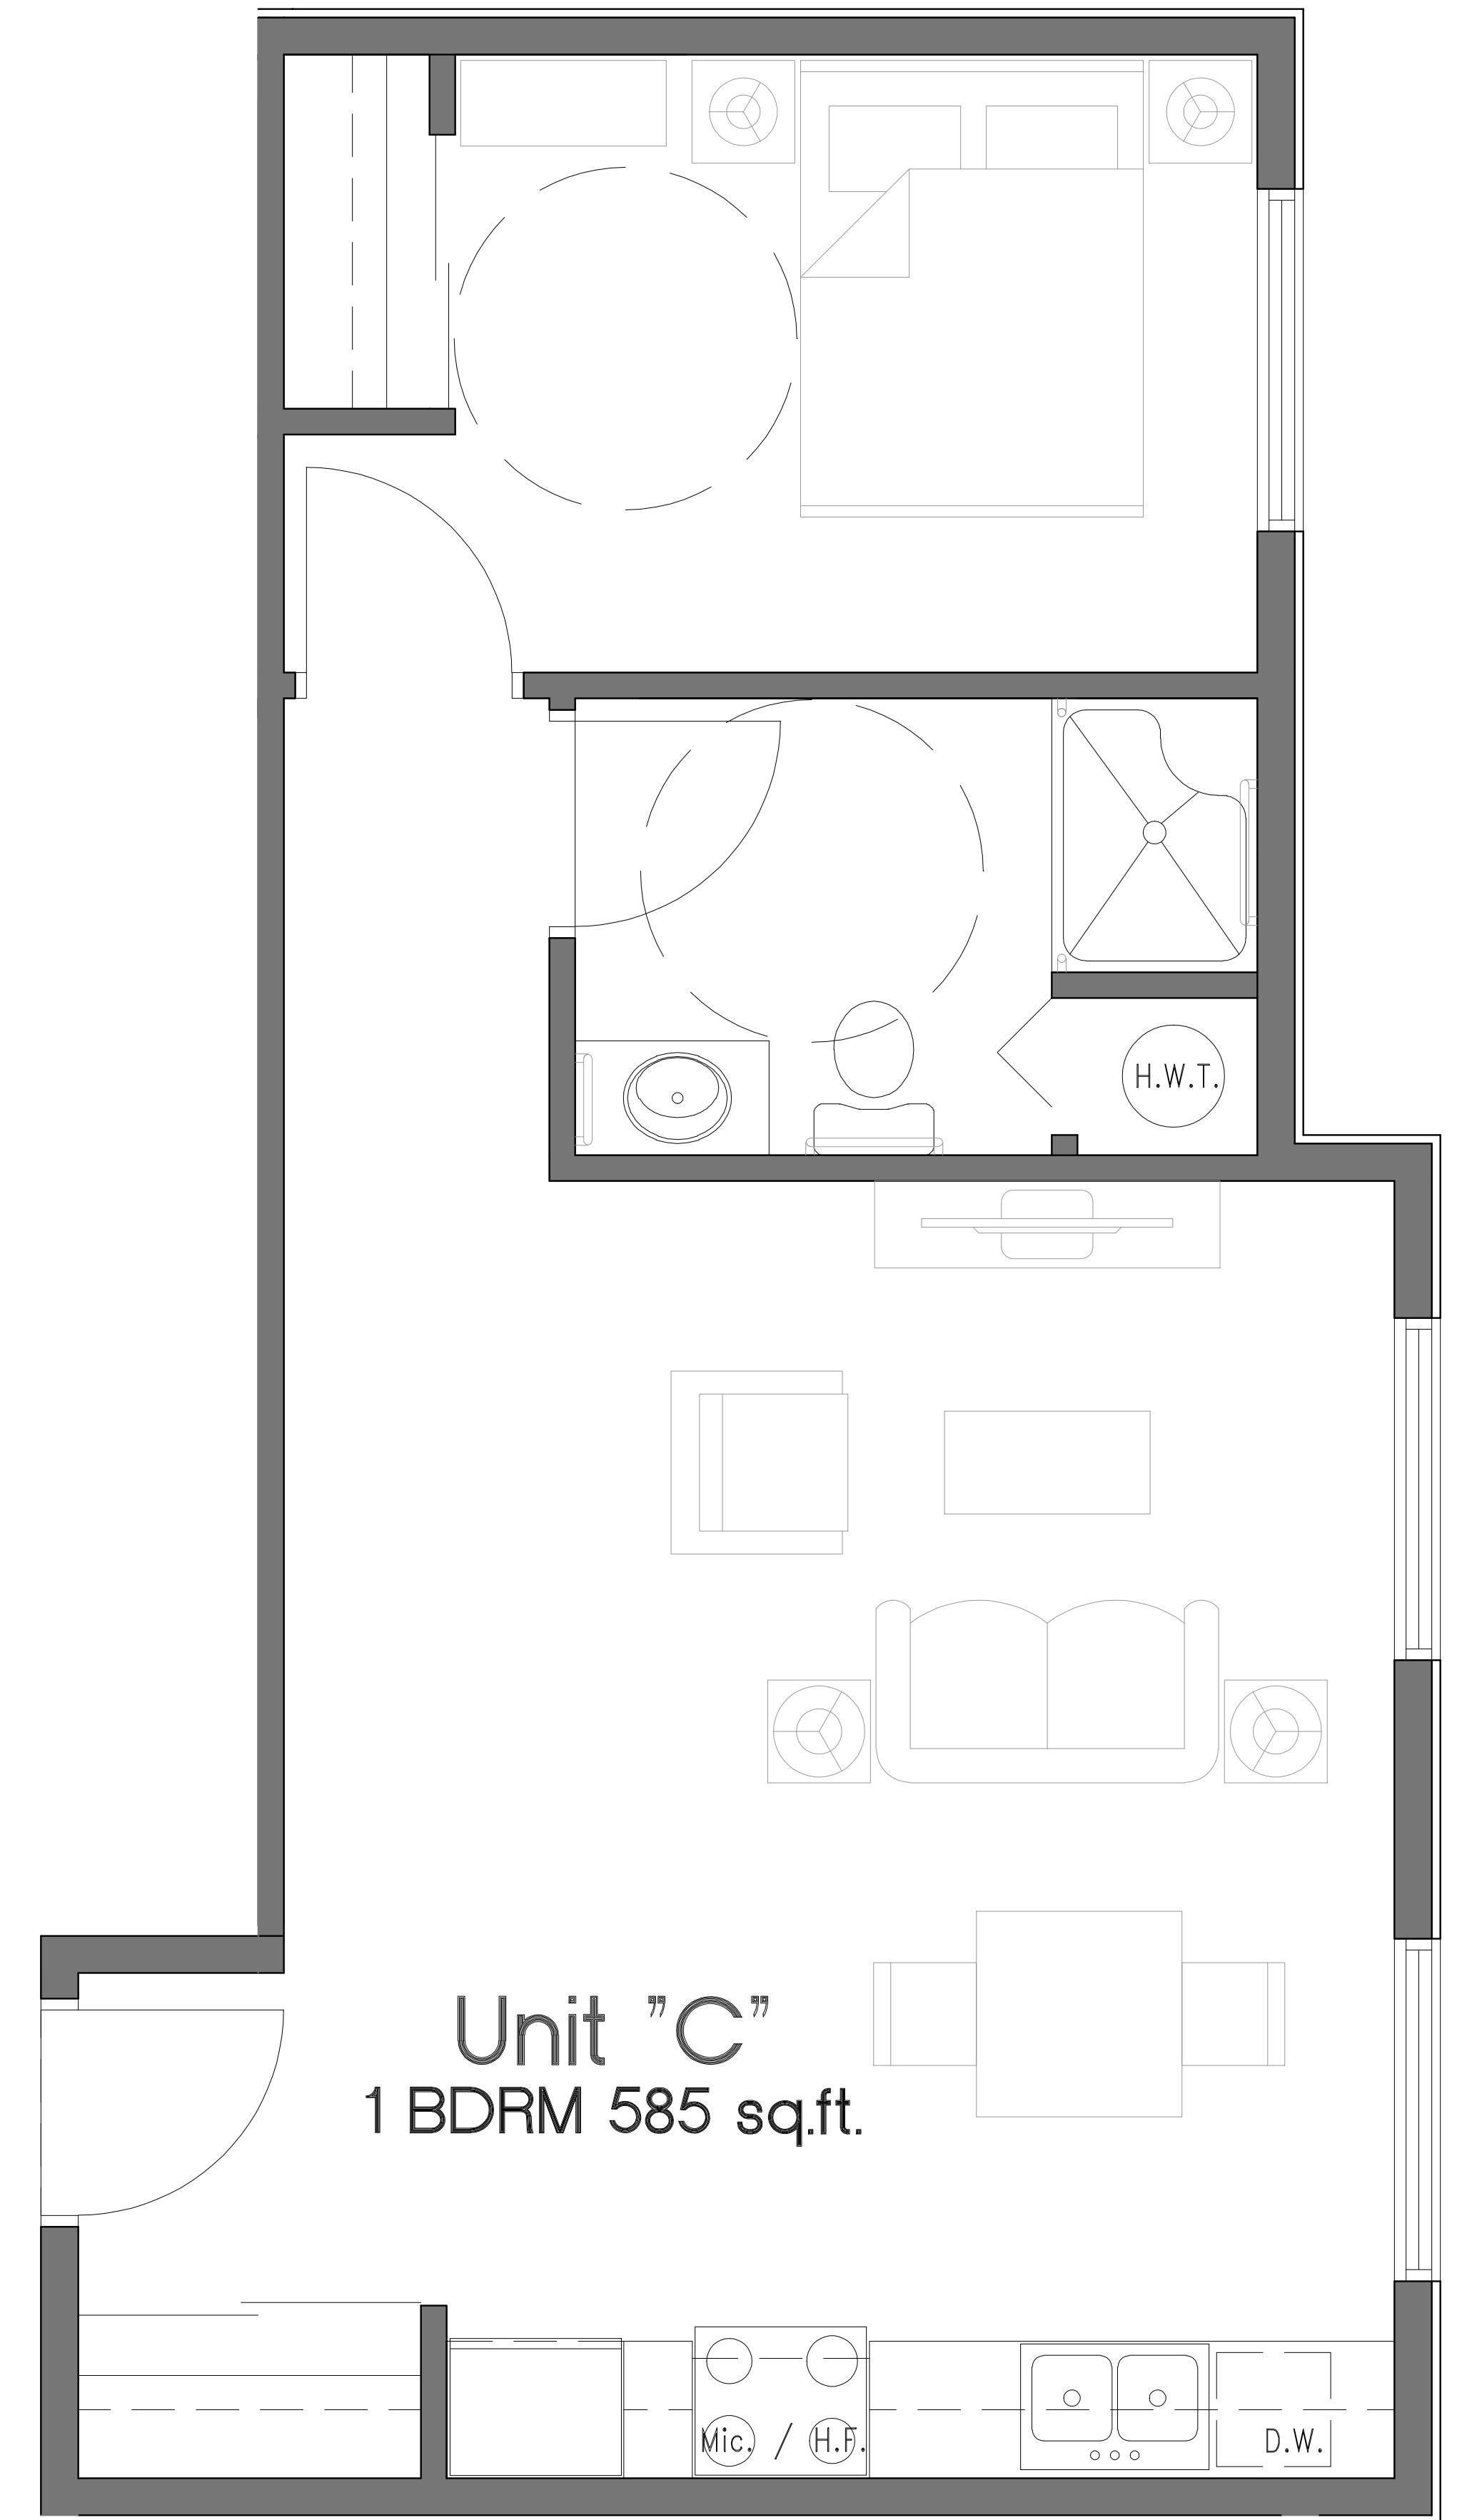


Unit "C"
1 BDRM 585 sq.ft.

UNIT TYPE "C"

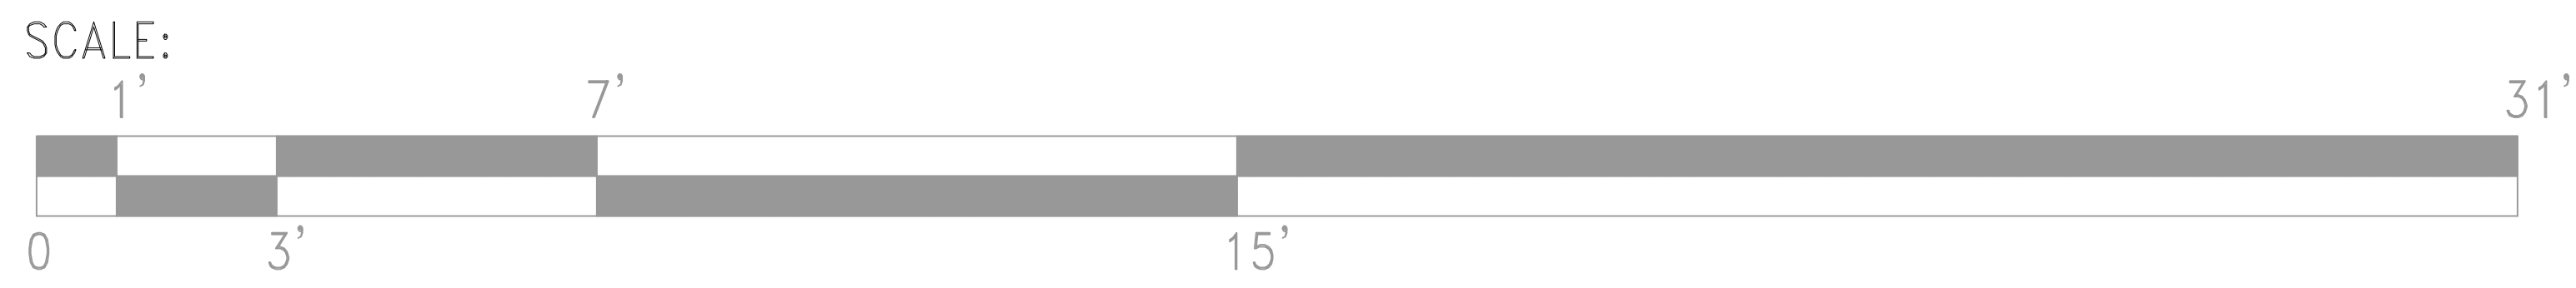

NOTES
This drawing is an instrument of service to the property of DARYGUSH FIRDOUZI Architecture Inc. Architect - Planner and may not be reproduced without their permission and unless the reproduction carries their name. All design and other information shown on this drawing are for use on the specified project only and shall not be used otherwise without written permission of this office.
Written dimensions shall have precedence over scaled dimensions. Contractors shall verify and be responsible for all dimensions and conditions on the job and this office shall be informed of any variations from dimensions and conditions shown on the drawing. Shop drawings shall be submitted to this office for approval before proceeding with fabrication.

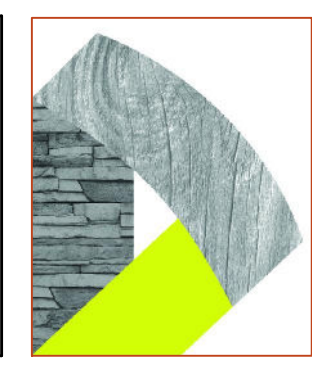

D-ARCHITECTURE
6377 ICARUS DRIVE, NANAIMO, BC V9V 1N4
T: 250-933-1991, E: FIRDOUZI@D-HAW.GA
DARYGUSH FIRDOUZI ARCHITECTURE INC.

CONSULTANT SEAL

SCALE
1/2"=1'-0"
DRAWN
CHECKED
DATE
17 JUNE 16

PROJECT
28 RENTAL APARTMENT
AT 312 HIRST AVENUE
PARKVILLE, BC

CLIENT
KINGSLEY LOW RENTAL
HOUSING SOCIETY
PROJECT NO.
2536

SHEET TITLE
UNIT TYPE
"A", "B" & "C"
PRELIMINARY

SHEET NO.
A3.1
REVISION